



PIK. 28,00

Pole pow. WYKOP = 4,02m2
Pole pow. NASYP = 0,69m2

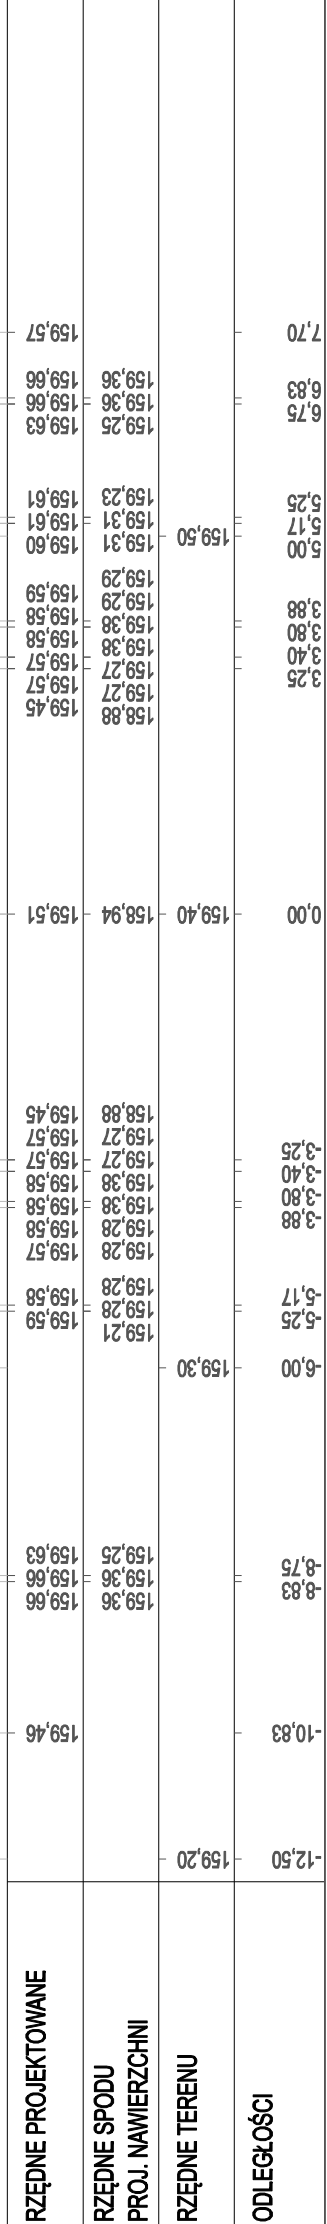


PIK. 114,00

Pole pow. WYKOP = 5,72m2
Pole pow. NASYP = 0,04m2

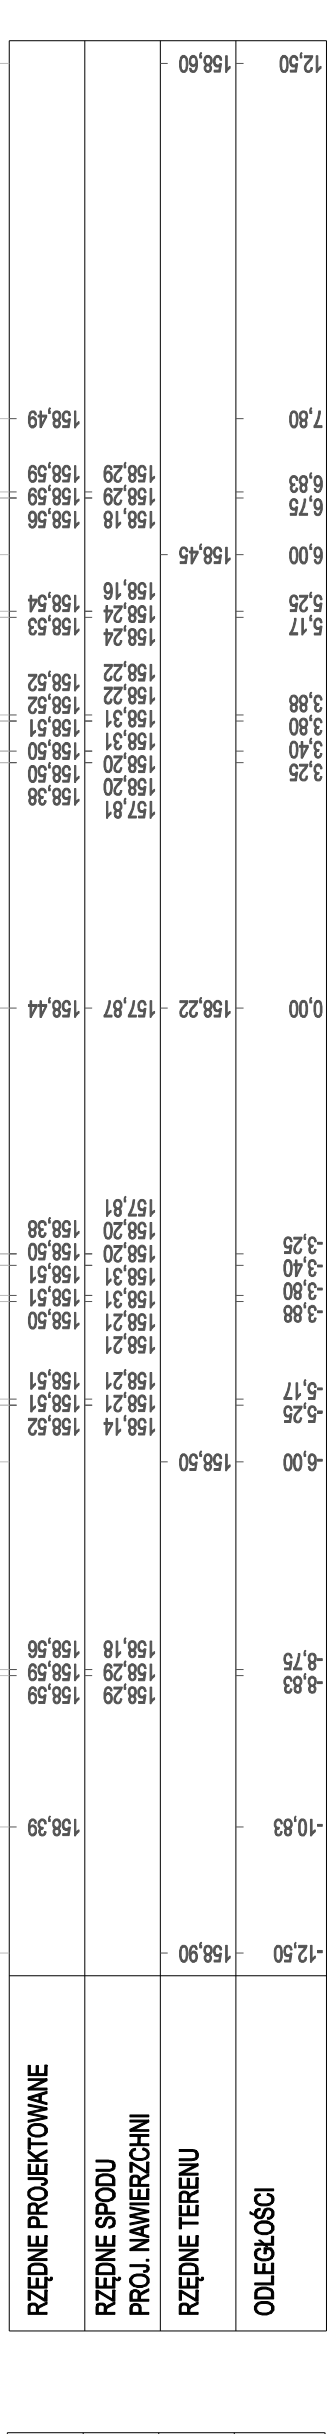


PIK. 205,00

Pole pow. WYKOP = 1,94m2
Pole pow. NASYP = 2,82m2

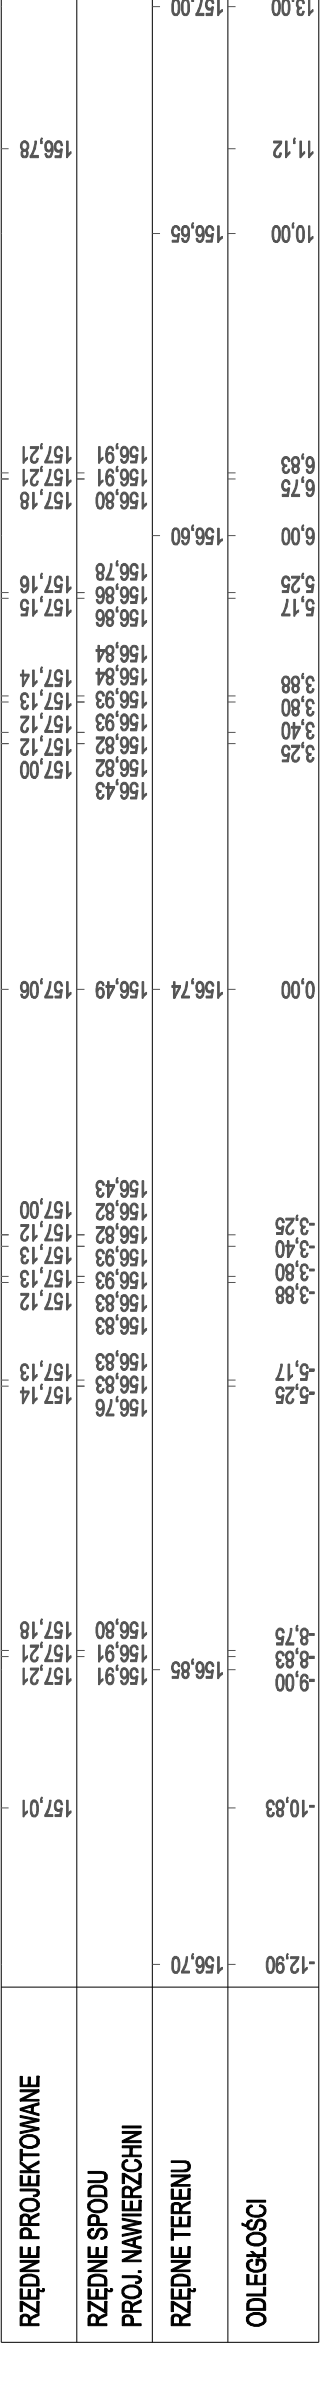


PIK. 290,30

Pole pow. WYKOP = 9,87m2
Pole pow. NASYP = 0,00m2

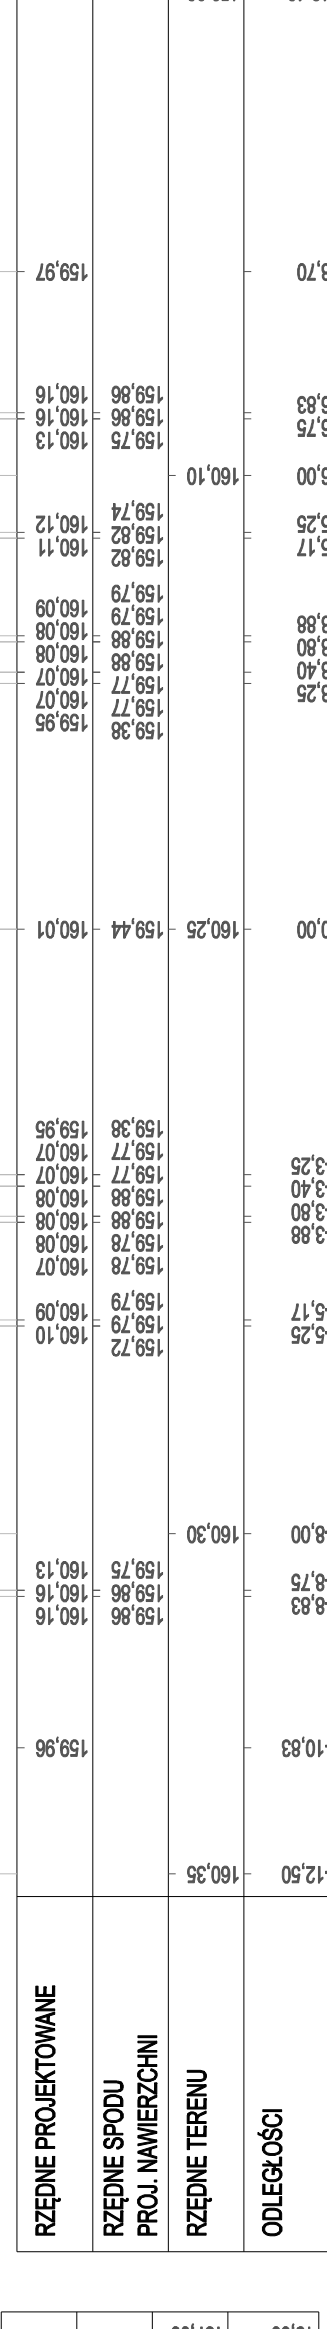


PIK. 53,00

Pole pow. WYKOP = 8,07m2
Pole pow. NASYP = 0,00m2

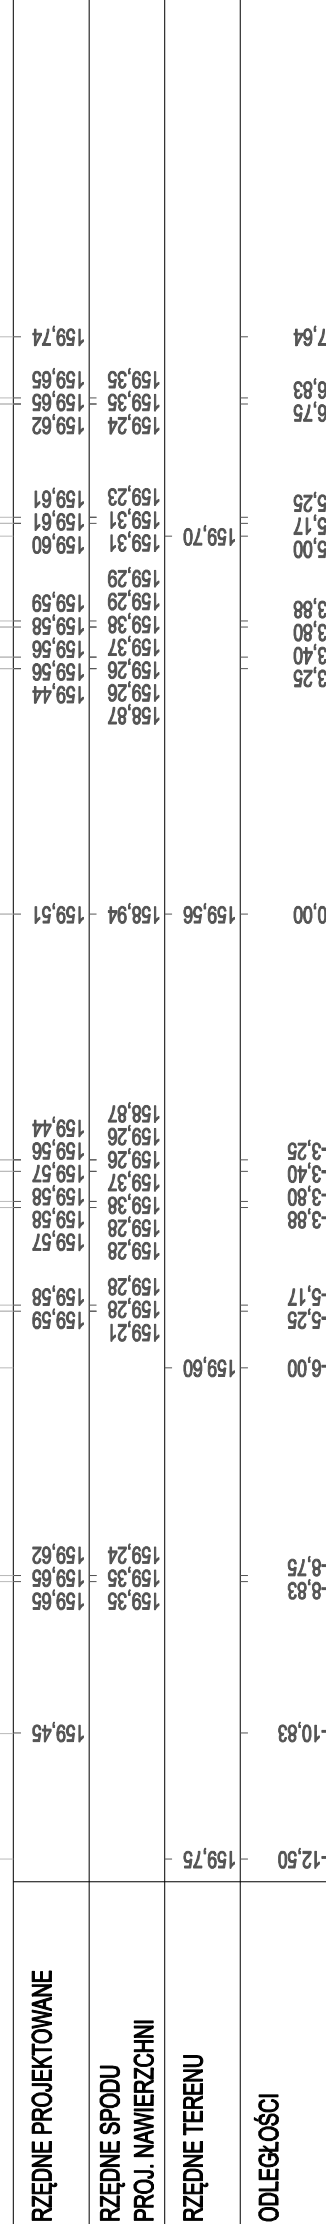


PIK. 154,20

Pole pow. WYKOP = 1,37m2
Pole pow. NASYP = 0,64m2

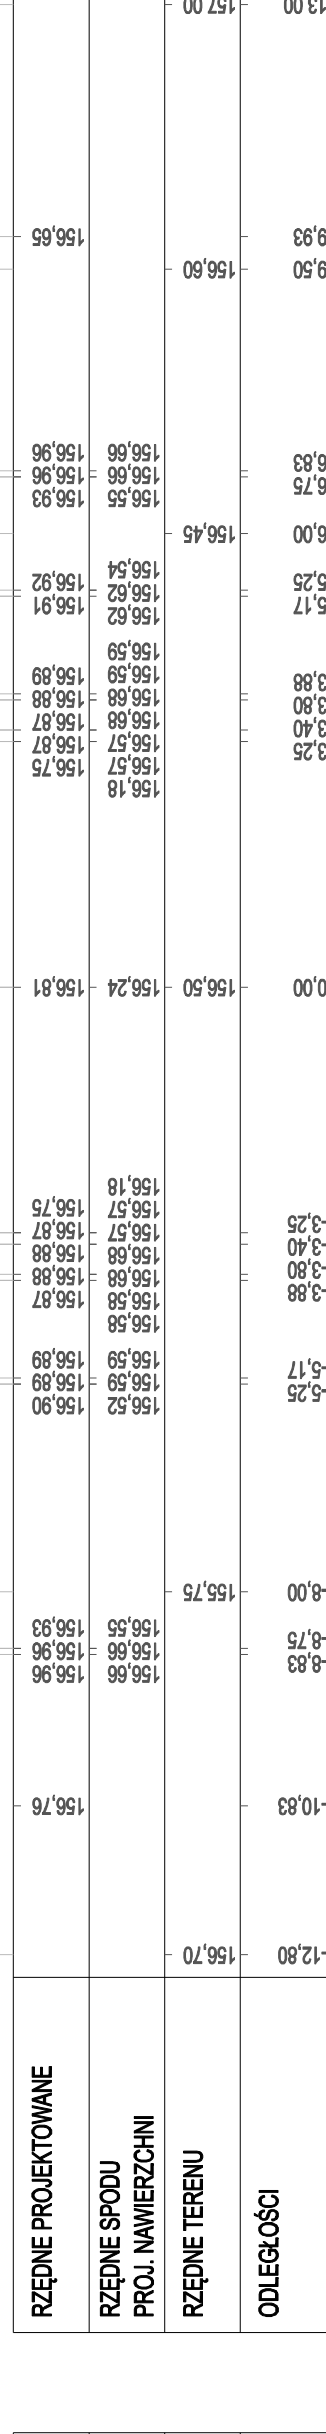


PIK. 85,00

Pole pow. WYKOP = 8,42m2
Pole pow. NASYP = 0,00m2

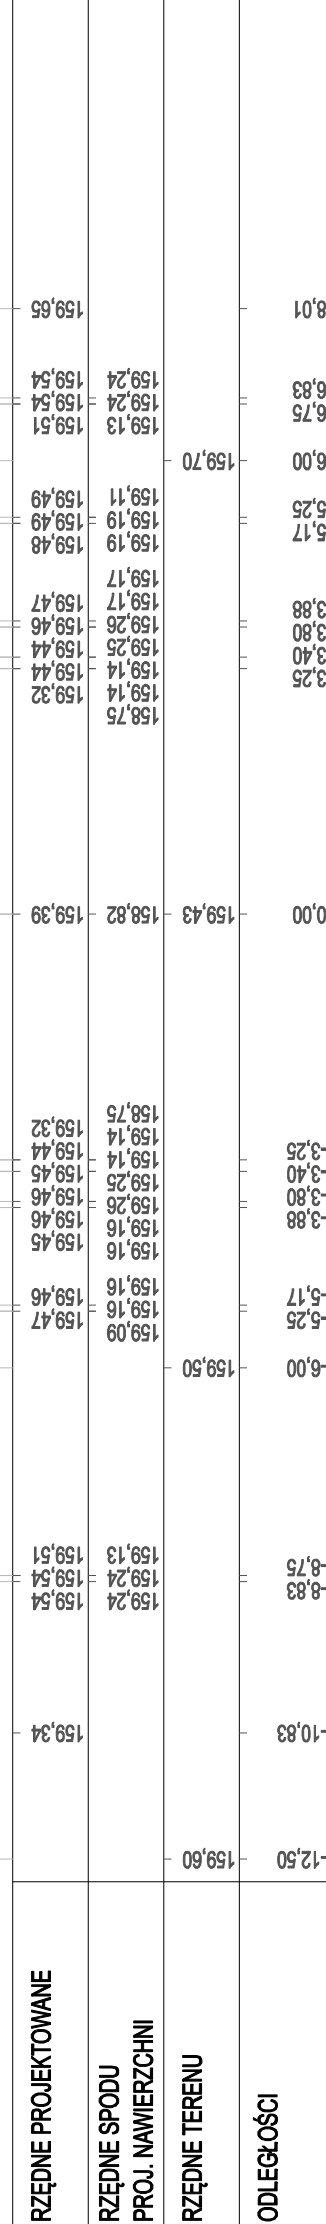


PIK. 179,00

Pole pow. WYKOP = 5,89m2
Pole pow. NASYP = 0,11m2

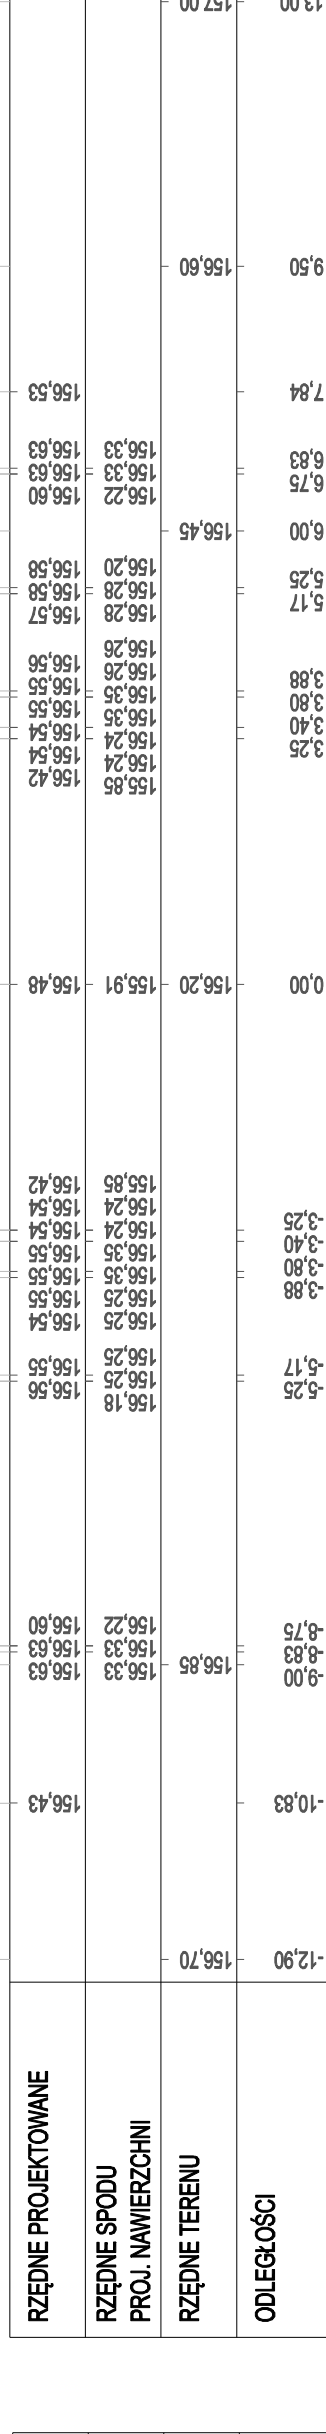


PIK. 265,50

Pole pow. WYKOP = 12,94m2
Pole pow. NASYP = 0,00m2

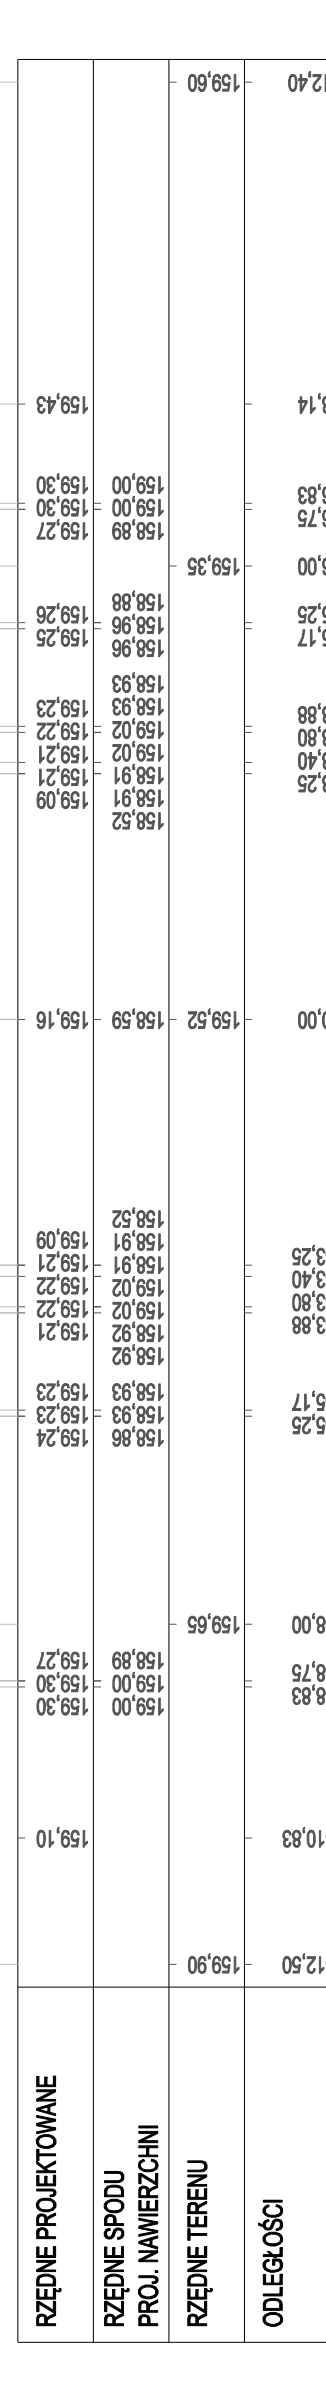


PIK. 237,50

Pole pow. WYKOP = 11,96m2
Pole pow. NASYP = 0,00m2

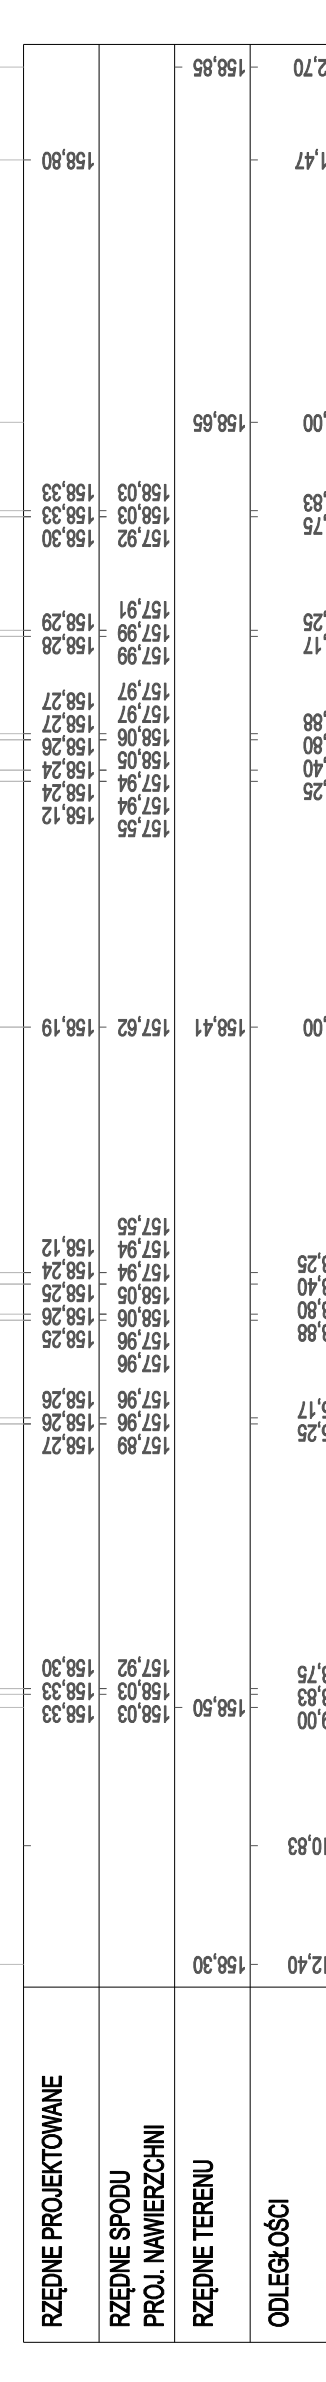

PIK. 314,00

Pole pow. WYKOP = 3,39m2
Pole pow. NASYP = 0,87m2

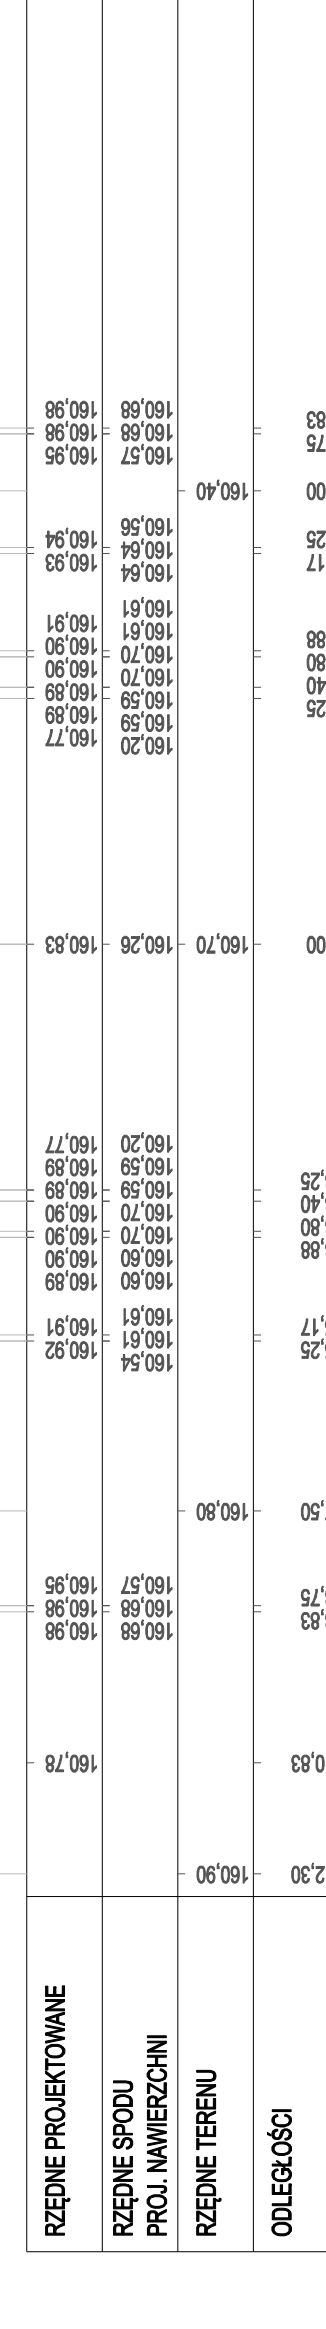

PIK. 332,50

Pole pow. WYKOP = 2,63m2
Pole pow. NASYP = 1,08m2

