



PIK. 356,80

Pole pow. WYKOP = 4,86m2
Pole pow. NASYP = 0,14m2

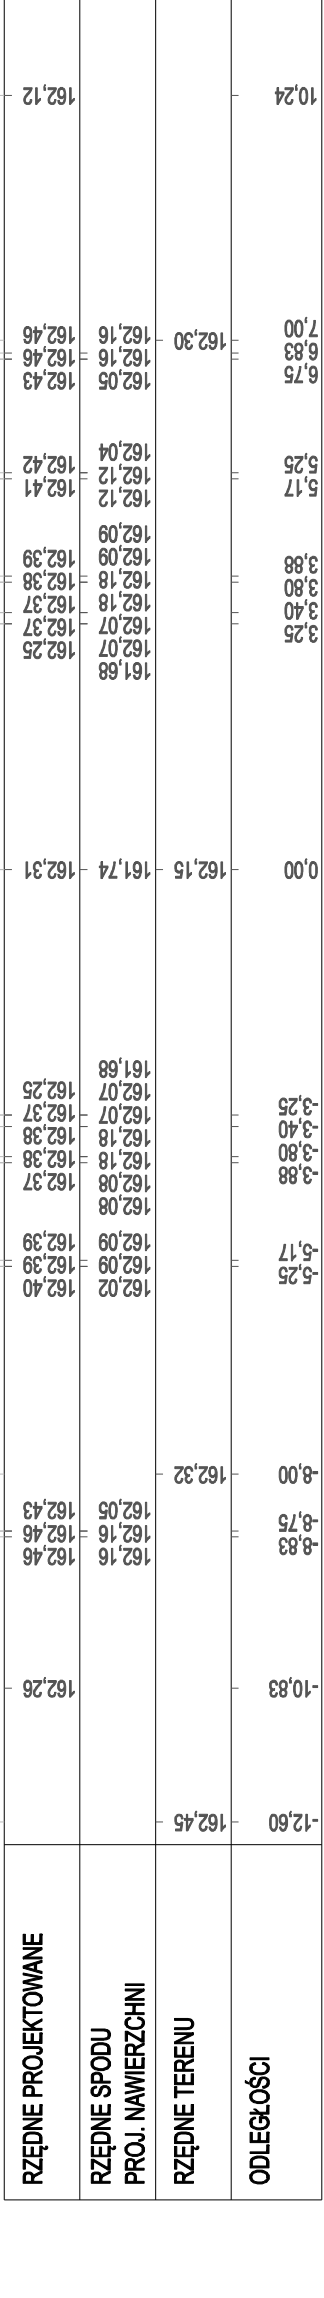


PIK. 390,20

Pole pow. WYKOP = 1,53m2
Pole pow. NASYP = 4,18m2

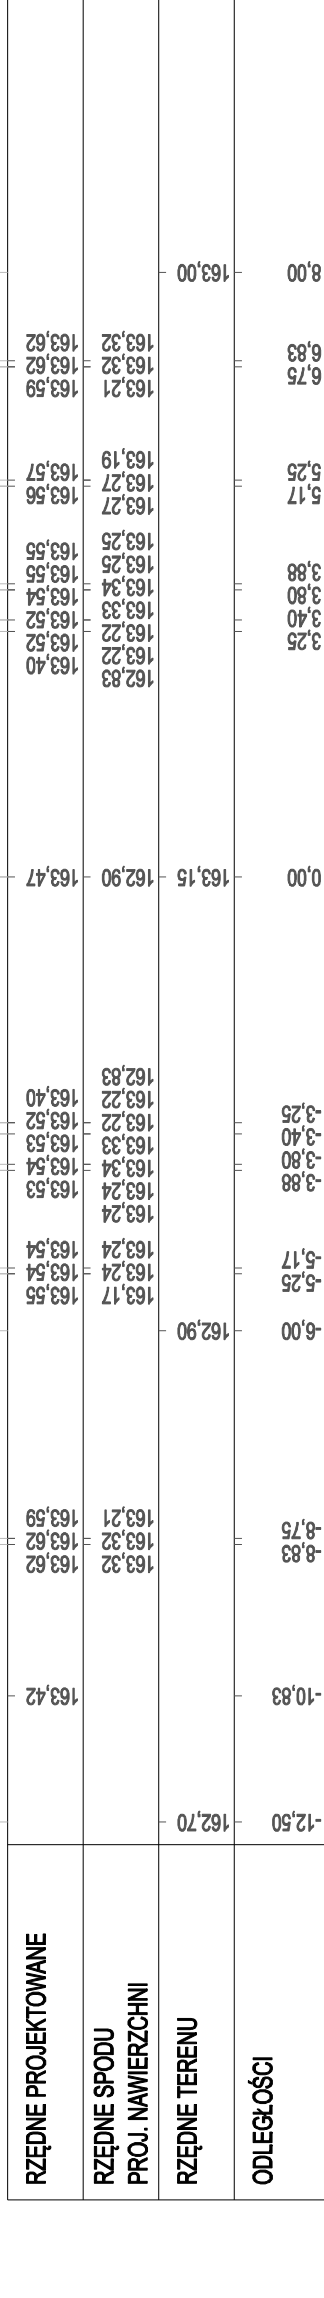


PIK. 419,20

Pole pow. WYKOP = 3,32m2
Pole pow. NASYP = 2,00m2

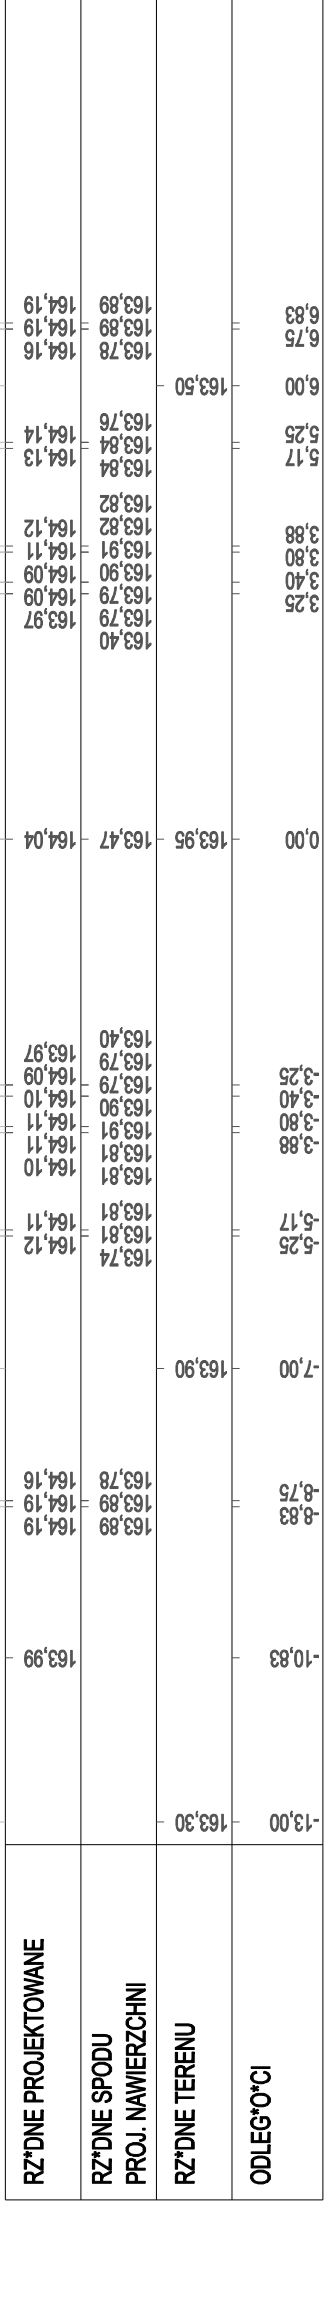


PIK. 440,00

Pole pow. WYKOP = 8,52m2
Pole pow. NASYP = 0,03m2

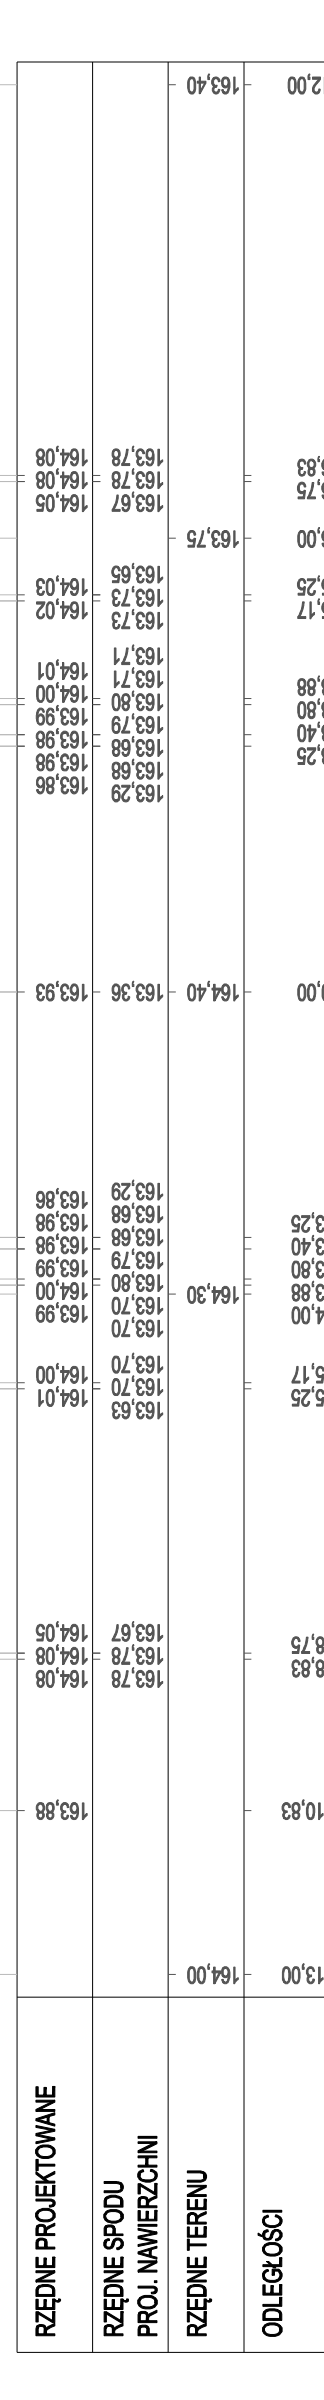


PIK. 465,50

Pole pow. WYKOP = 4,41m2
Pole pow. NASYP = 2,42m2

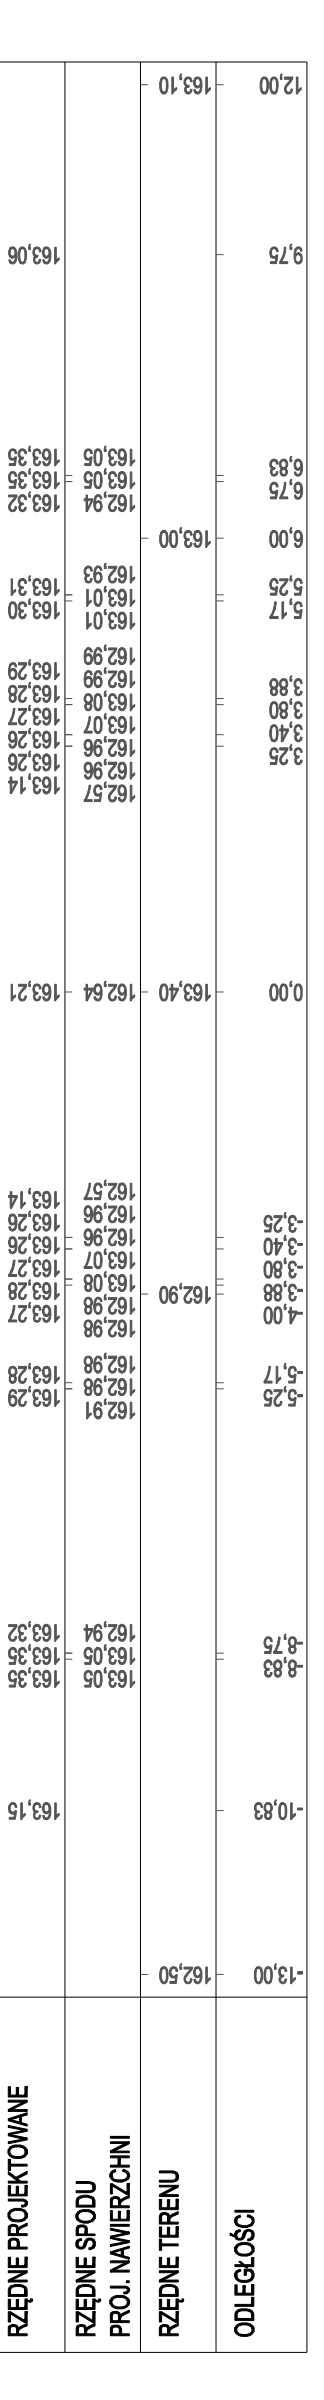


PIK. 542,50

Pole pow. WYKOP = 0,79m2
Pole pow. NASYP = 5,65m2

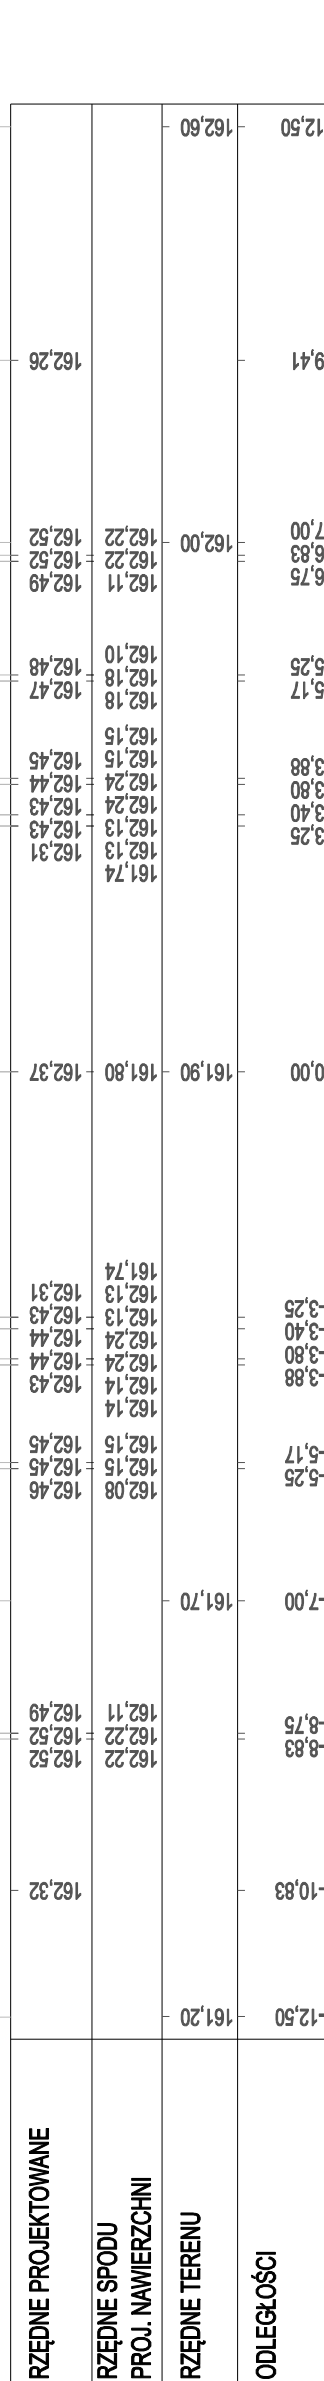


PIK. 565,00

Pole pow. WYKOP = 12,60m2
Pole pow. NASYP = 0,00m2

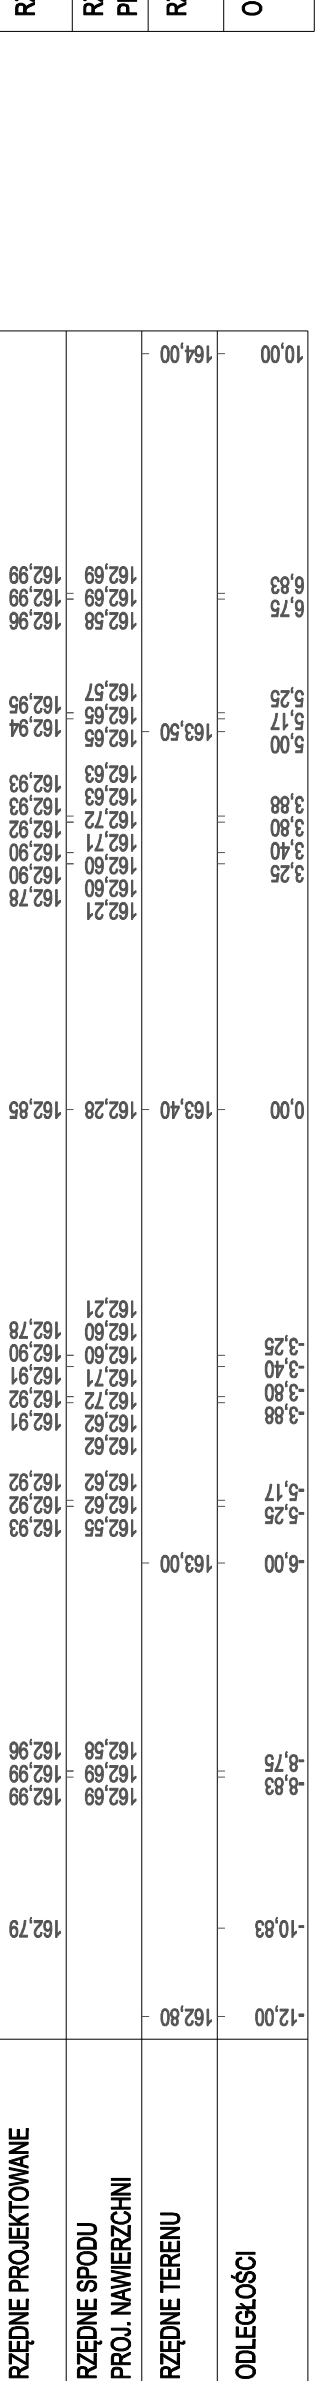


PIK. 592,50

Pole pow. WYKOP = 2,25m2
Pole pow. NASYP = 2,01m2

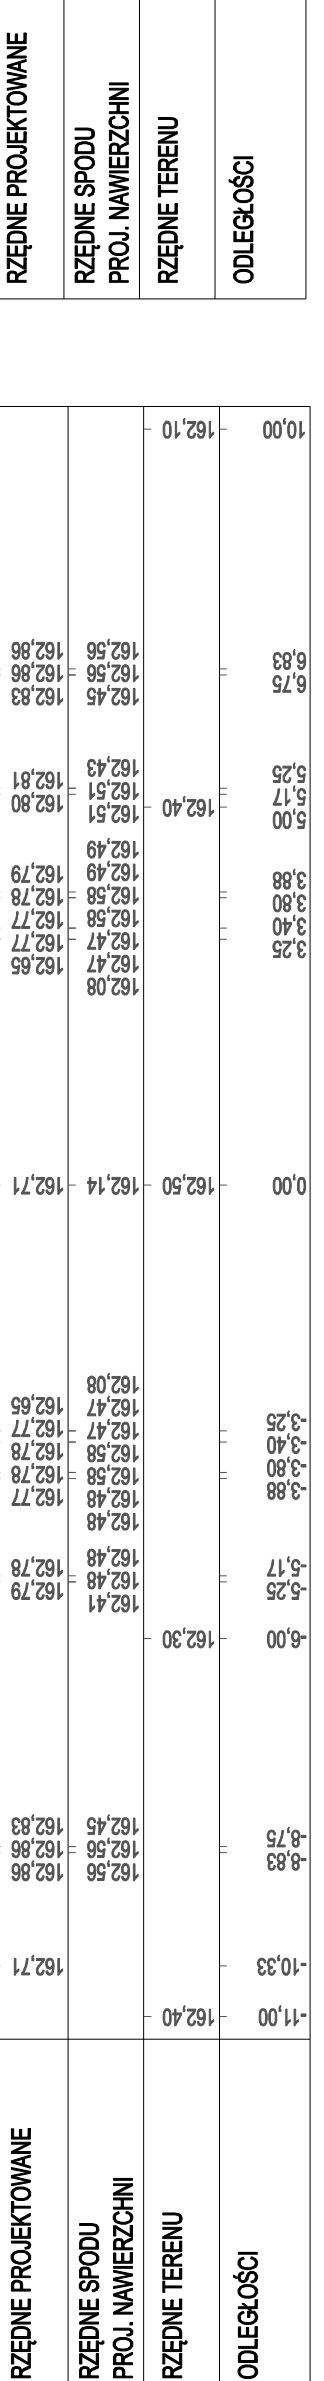


PIK. 646,13

Pole pow. WYKOP = 0,55m2
Pole pow. NASYP = 5,33m2

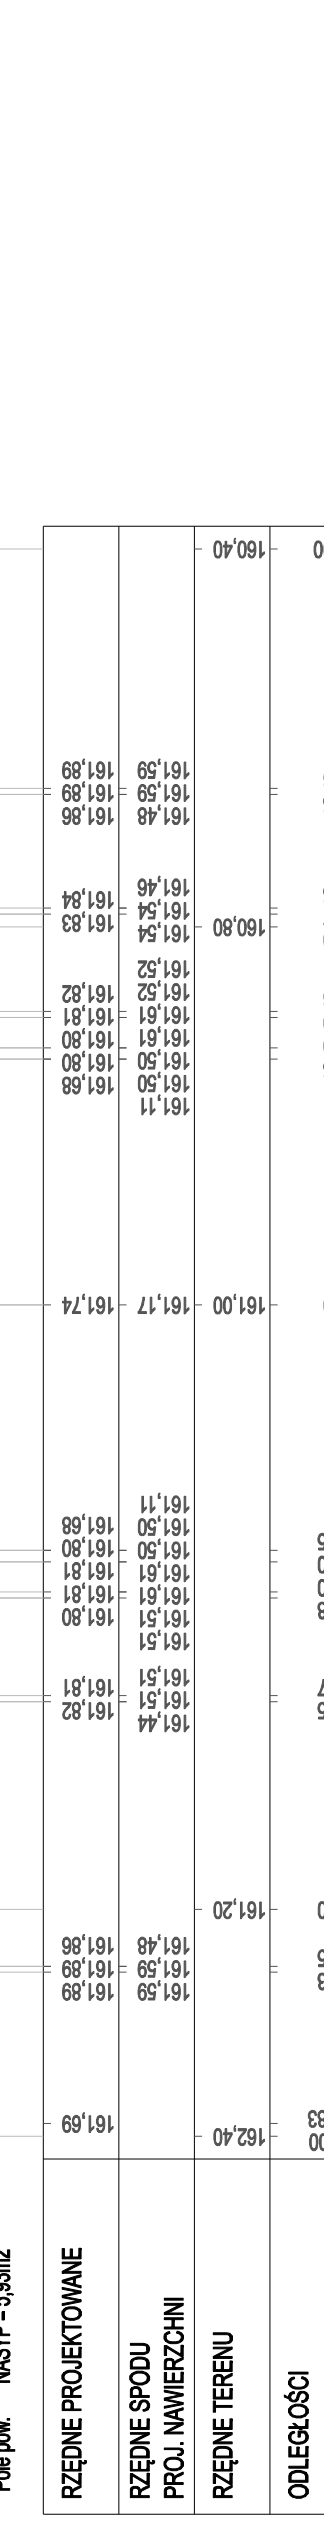


PIK. 686,84

Pole pow. WYKOP = 21,18m2
Pole pow. NASYP = 0,00m2

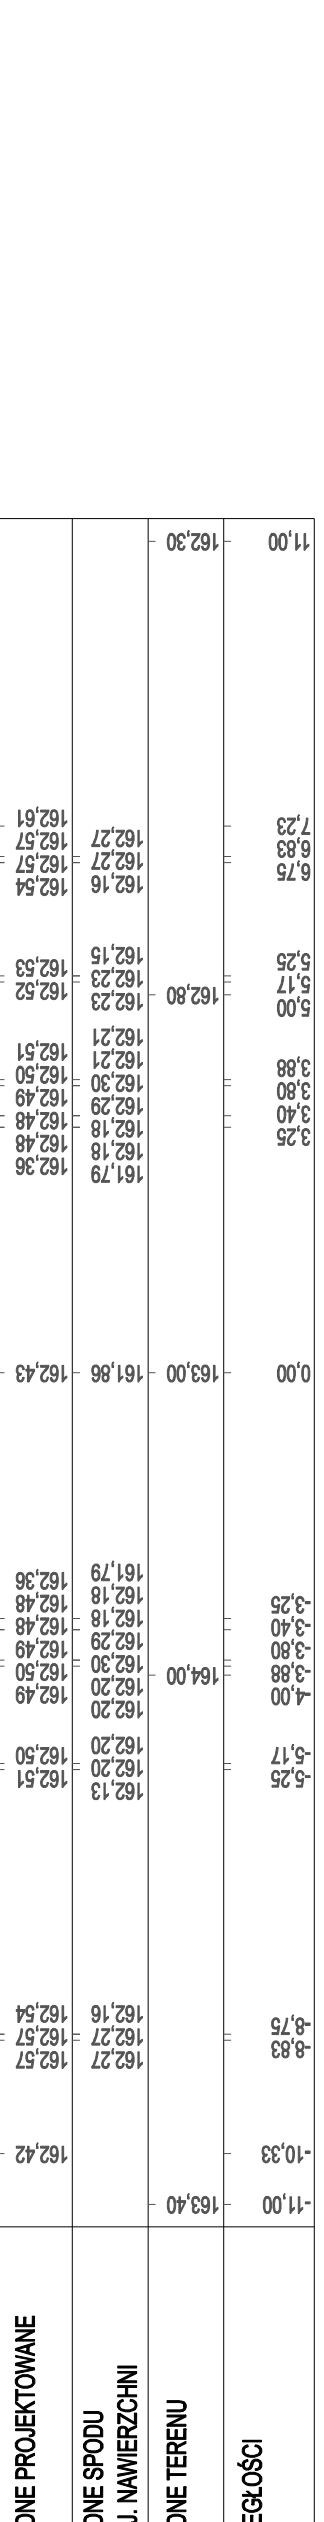

PIK. 715,00

Pole pow. WYKOP = 8,84m2
Pole pow. NASYP = 0,02m2

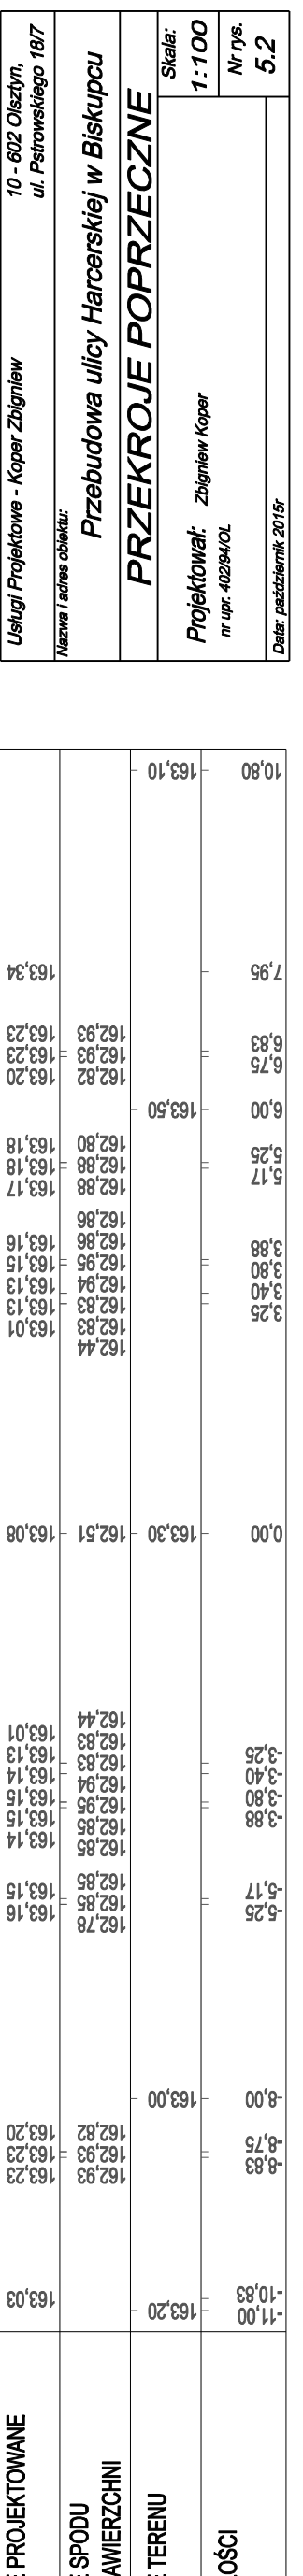

Układ Projektowa - Koper Zgiew

10 - 602 Odczyn
ul. Patrowskiego 187

Przebudowa ulicy Hencerskiej w Biskupcu

PRZEKROJE POPRZECZNE

Projektował: Zgiew Koper

Skala: 1:100

Nr rys. 5,2

Data wydruku 2015