


→ Biesowo

Skala pionowa 1:50
Skala pozioma 1:500

PP=141,00

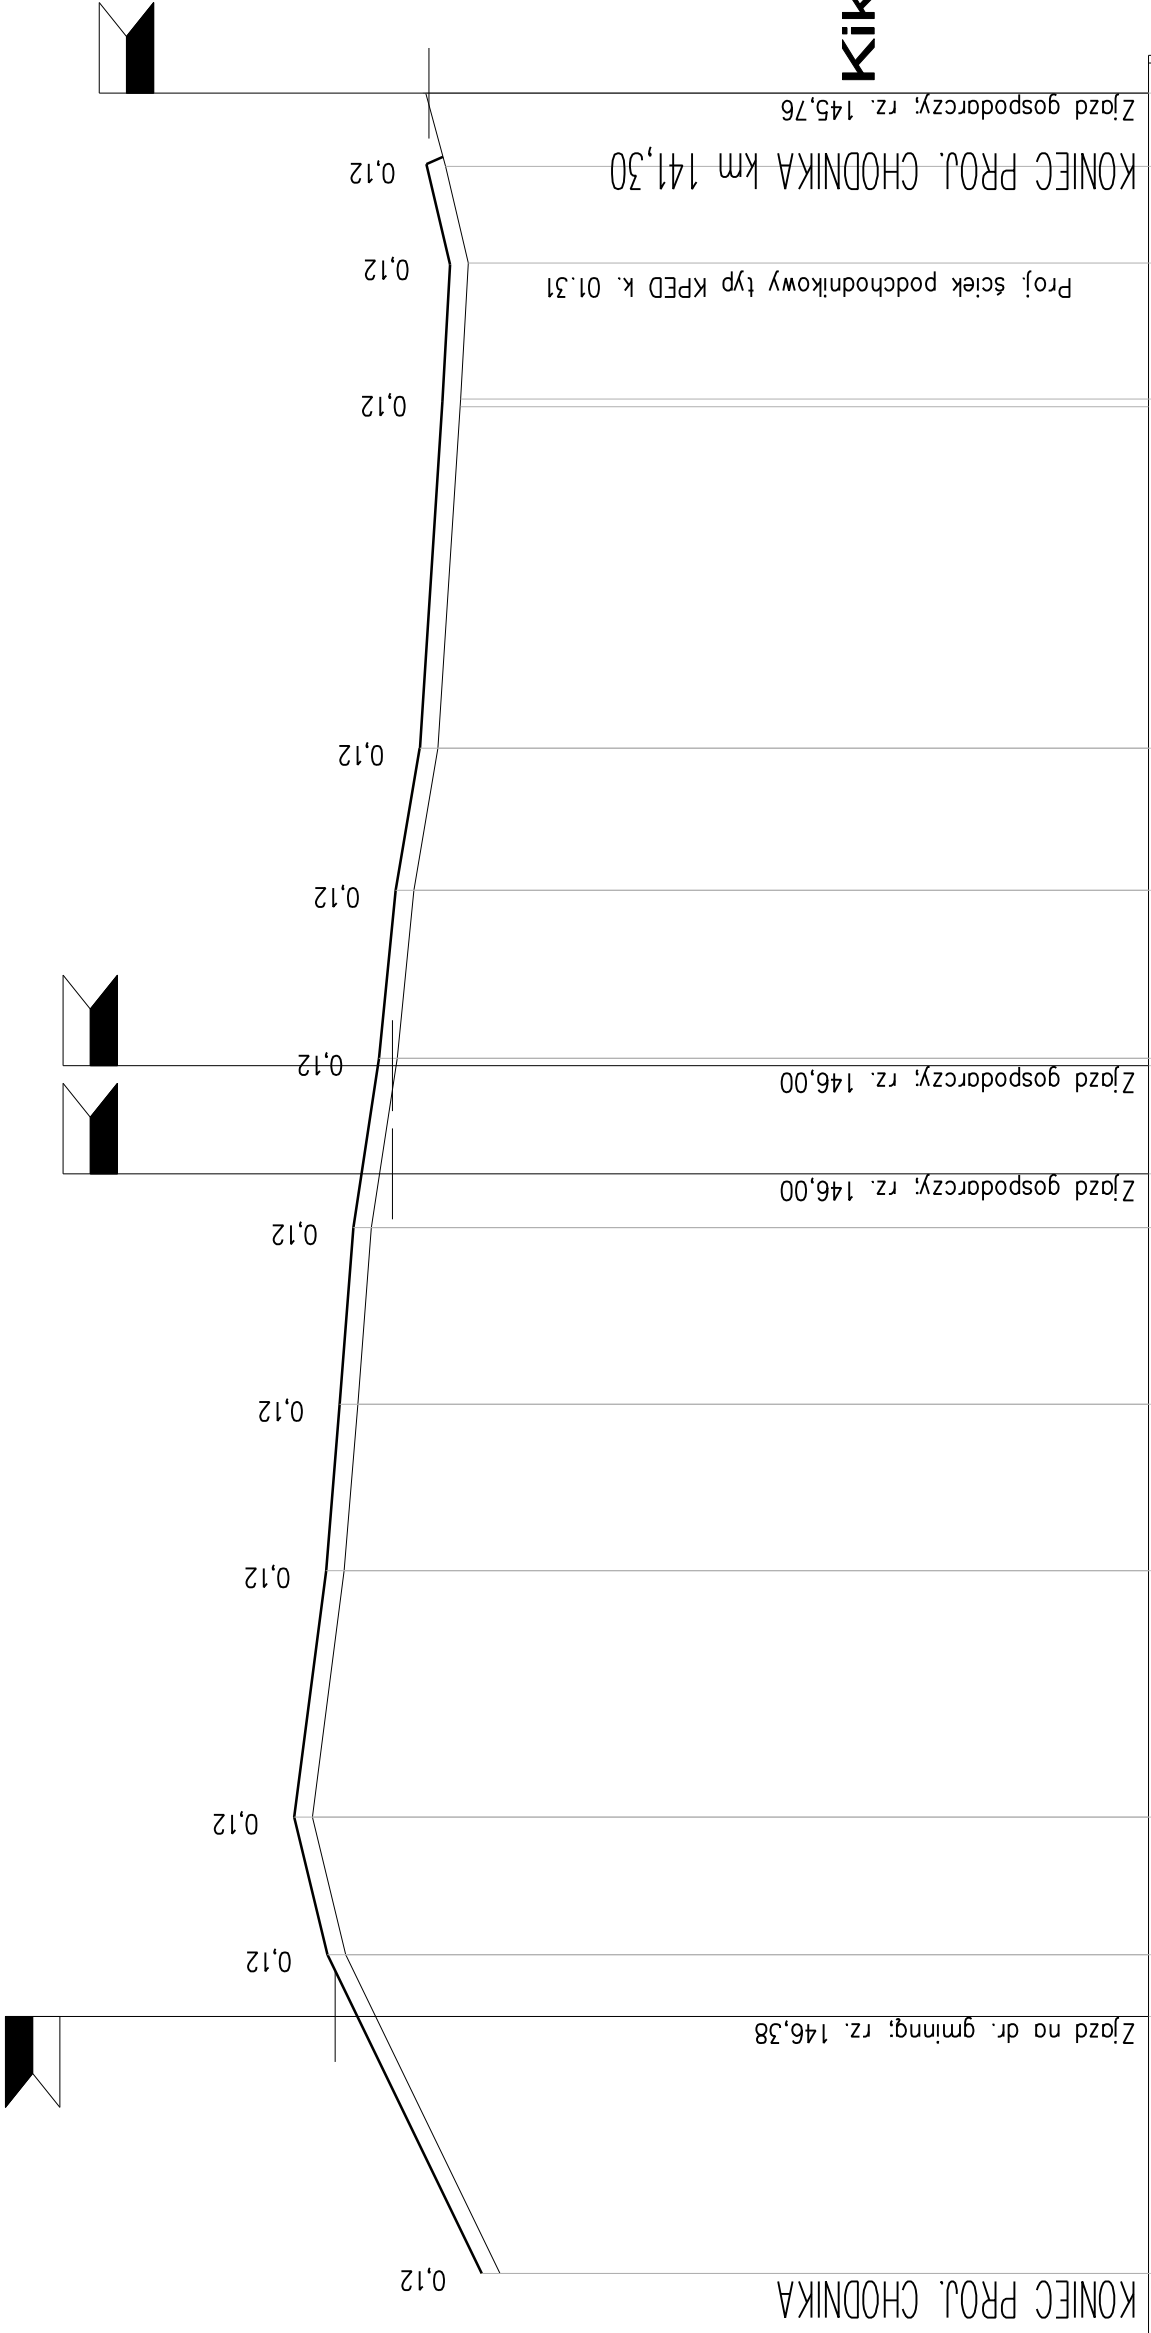

Kikity →

RZĘDNE NIWELETY	145,41	146,23	146,43	146,65	146,44	146,35	146,26	146,21	146,10	145,97	145,86	145,70	145,55	145,50	145,65	145,78
ELEMENTY NIWELETY	$i=4,834\%$ $L=21,10m$	$i=2,418\%$ $L=9,10m$	$i=-1,288\%$ $L=16,30m$	$i=-0,818\%$ $L=11,98m$	$i=-0,769\%$ $L=11,79m$	$i=-1,518\%$ $L=11,29m$	$i=-0,991\%$ $L=11,19m$	$i=-1,702\%$ $L=9,49m$	$i=-0,649\%$ $L=23,10m$	$i=-0,556\%$ $L=9,08m$	$i=-2,344\%$ $L=6,40m$	$i=-0,034\%$ $L=4,83m$				
RZĘDNE TERENU	145,29	146,31	146,53	146,32	146,23	146,14	145,97	145,86	145,70	145,55	145,50	145,65	145,78	145,65	145,78	145,78
ELEMENTY TRASY W PLANIE	$L=32,79\text{ m};$	$g=20,2539[g]; R=130,00\text{ m}; W=1,66\text{ m};$ $To=20,86\text{ m}; t=41,36\text{ m};$														
ODLEGŁOŚCI	0,00	17,00	21,10	30,20	32,79	46,50	57,50	69,20	72,75	74,14	79,90	80,40	82,05	91,50	99,00	100,00
KILOMETRY I HEKTOMETRY	0 0	1														

Usługi Projektowe - Koper Zbigniew		10 - 602 Olsztyn, ul. Pszowskiego 18/7	
Nazwa i adres obiektu: Budowa chodnika w ciągu drogi powiatowej nr 1487N w msc. Biesówko.			
PROFIL PODŁUŻNY			
Projektant: Zbigniew Koper nr upr.40294/OL		Skala:	
		1:50:500	
Data: wrzesień 2015r		Nr rys.	
		2	