



skala 1:10


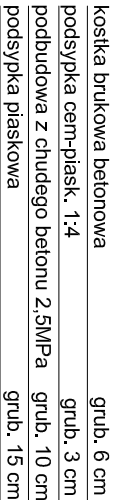

skala 1:10



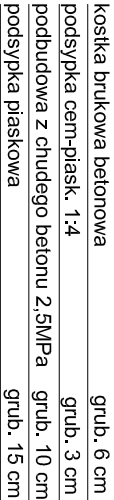

Projekt przebudowy układu komunikacyjnego - zaplecze

ul. 1 Maja w Biskupcu

skala 1:40

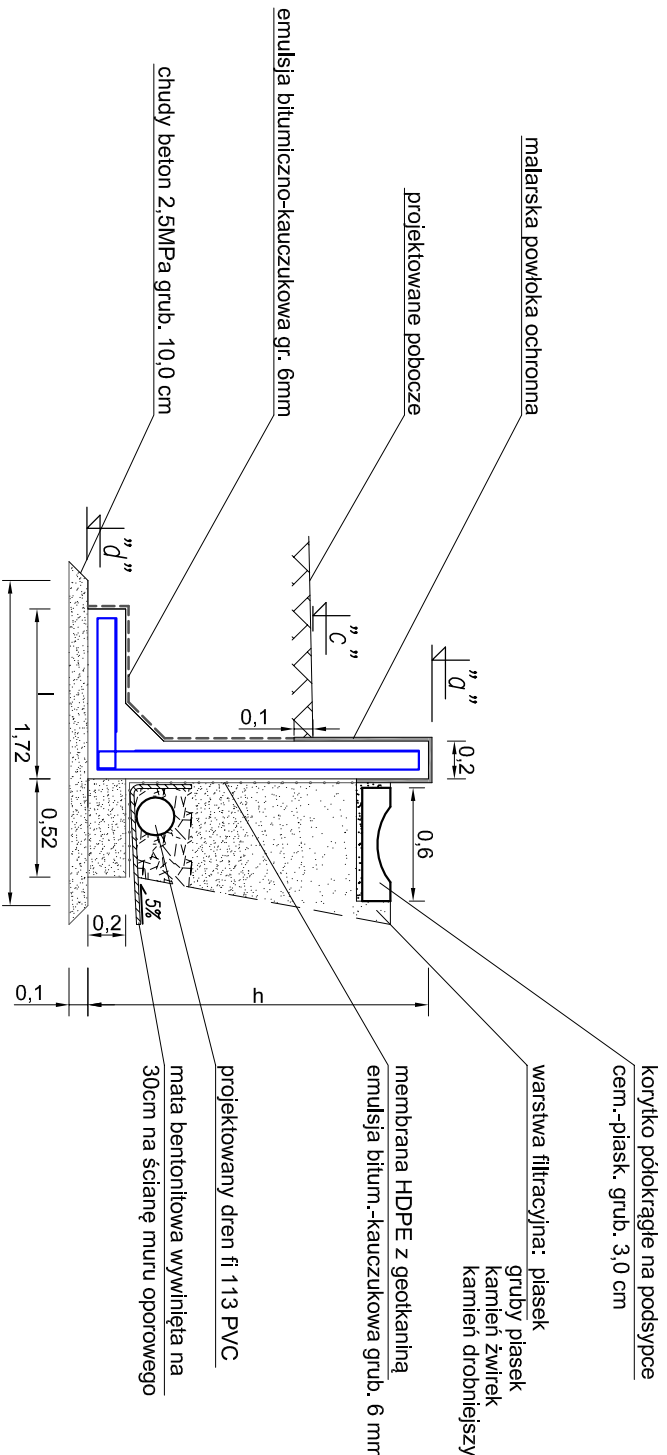

 BIURO INWESTYCYJNE PROJEKTOWANIE I NADZORY inż. Wincenty Kulbacki 82-300 Elbląg, ul. Jarmy III Sobieskiego 25 tel. 056 235 71 78, 050 1 64 73 73 e-mail: wincenty.kulbacki@necostreda.pl			
Nazwa obiektu		UKŁAD KOMUNIKACYJNY - ZAPLECZCE UL. 1 MAJA W BISKUPCU	
Adres obiektu		Powiat: olsztyński Gmina: Biskupiec	
Inwestor		Gmina Biskupiec, al. Niepodległości 2, 1-300 Biskupiec Tytuł opracowania SZCZEGÓŁY KONSTRUKCYJNE Projekt przebudowy układu komunikacyjnego - zaplecze ul. 1 Maja w Biskupcu	
Zespół projektowy		inż. Grzegorz WALCZAK inż. Katarzyna SWIŚLÓCKA inż. Wincenty KULBACKI	
Opis obiektu		inż. Wincenty KULBACKI	
Sprawdził		inż. Wincenty KULBACKI	