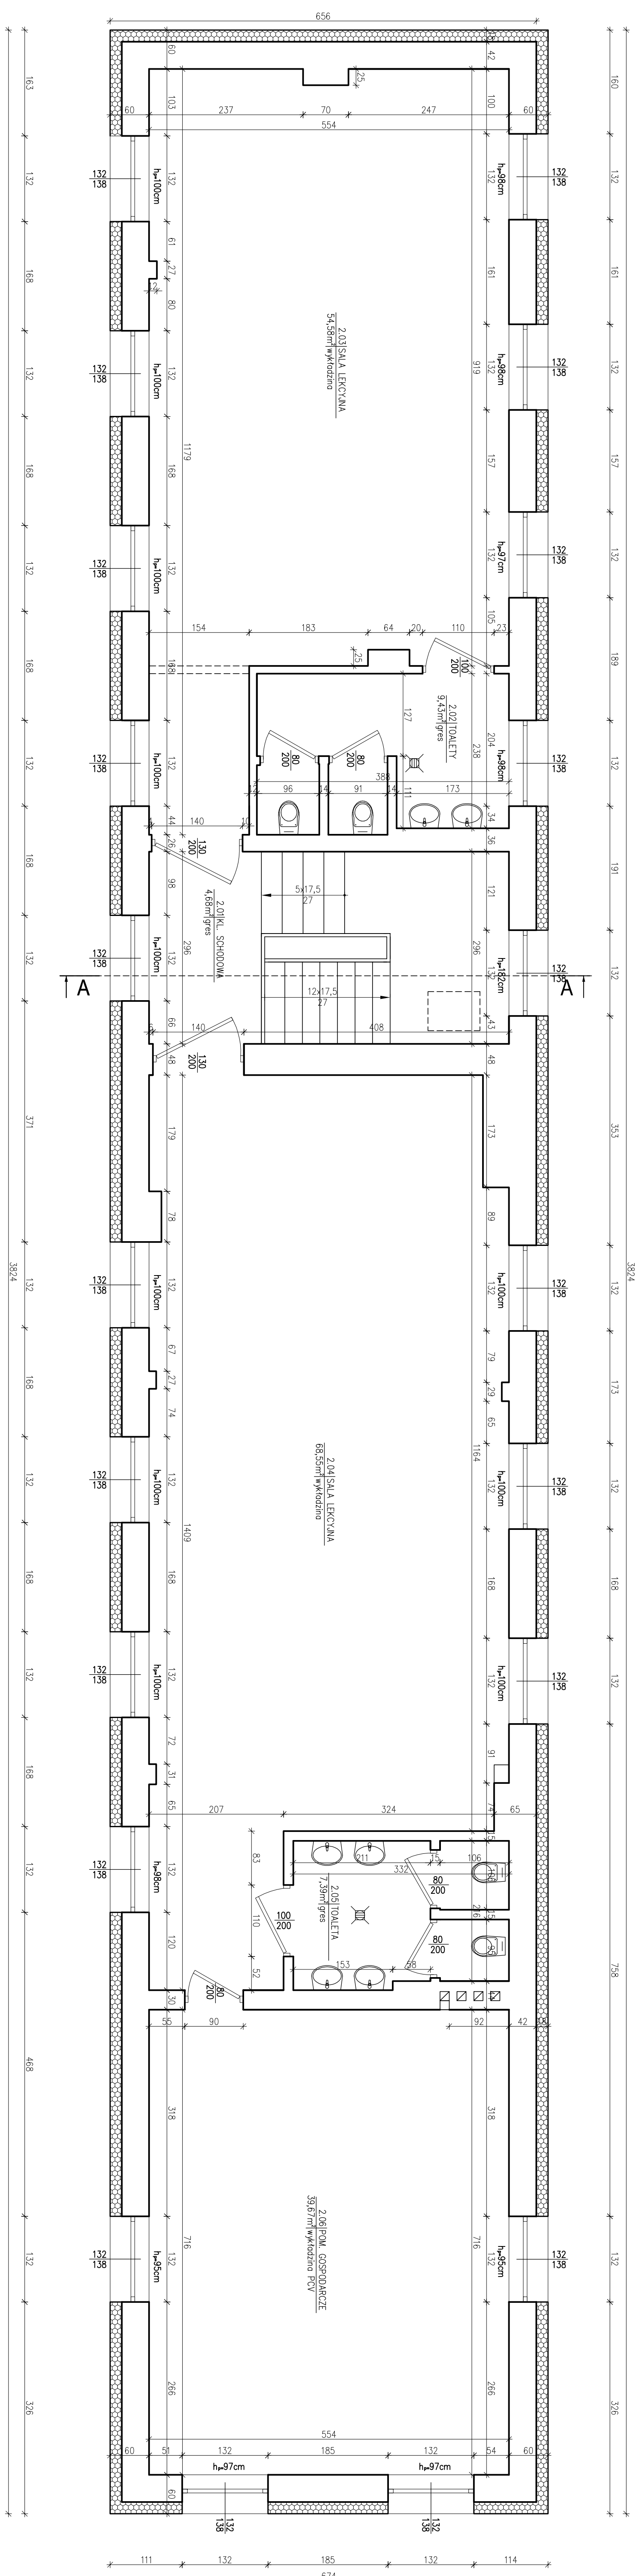


## SKALA 1:50

[illegible]