







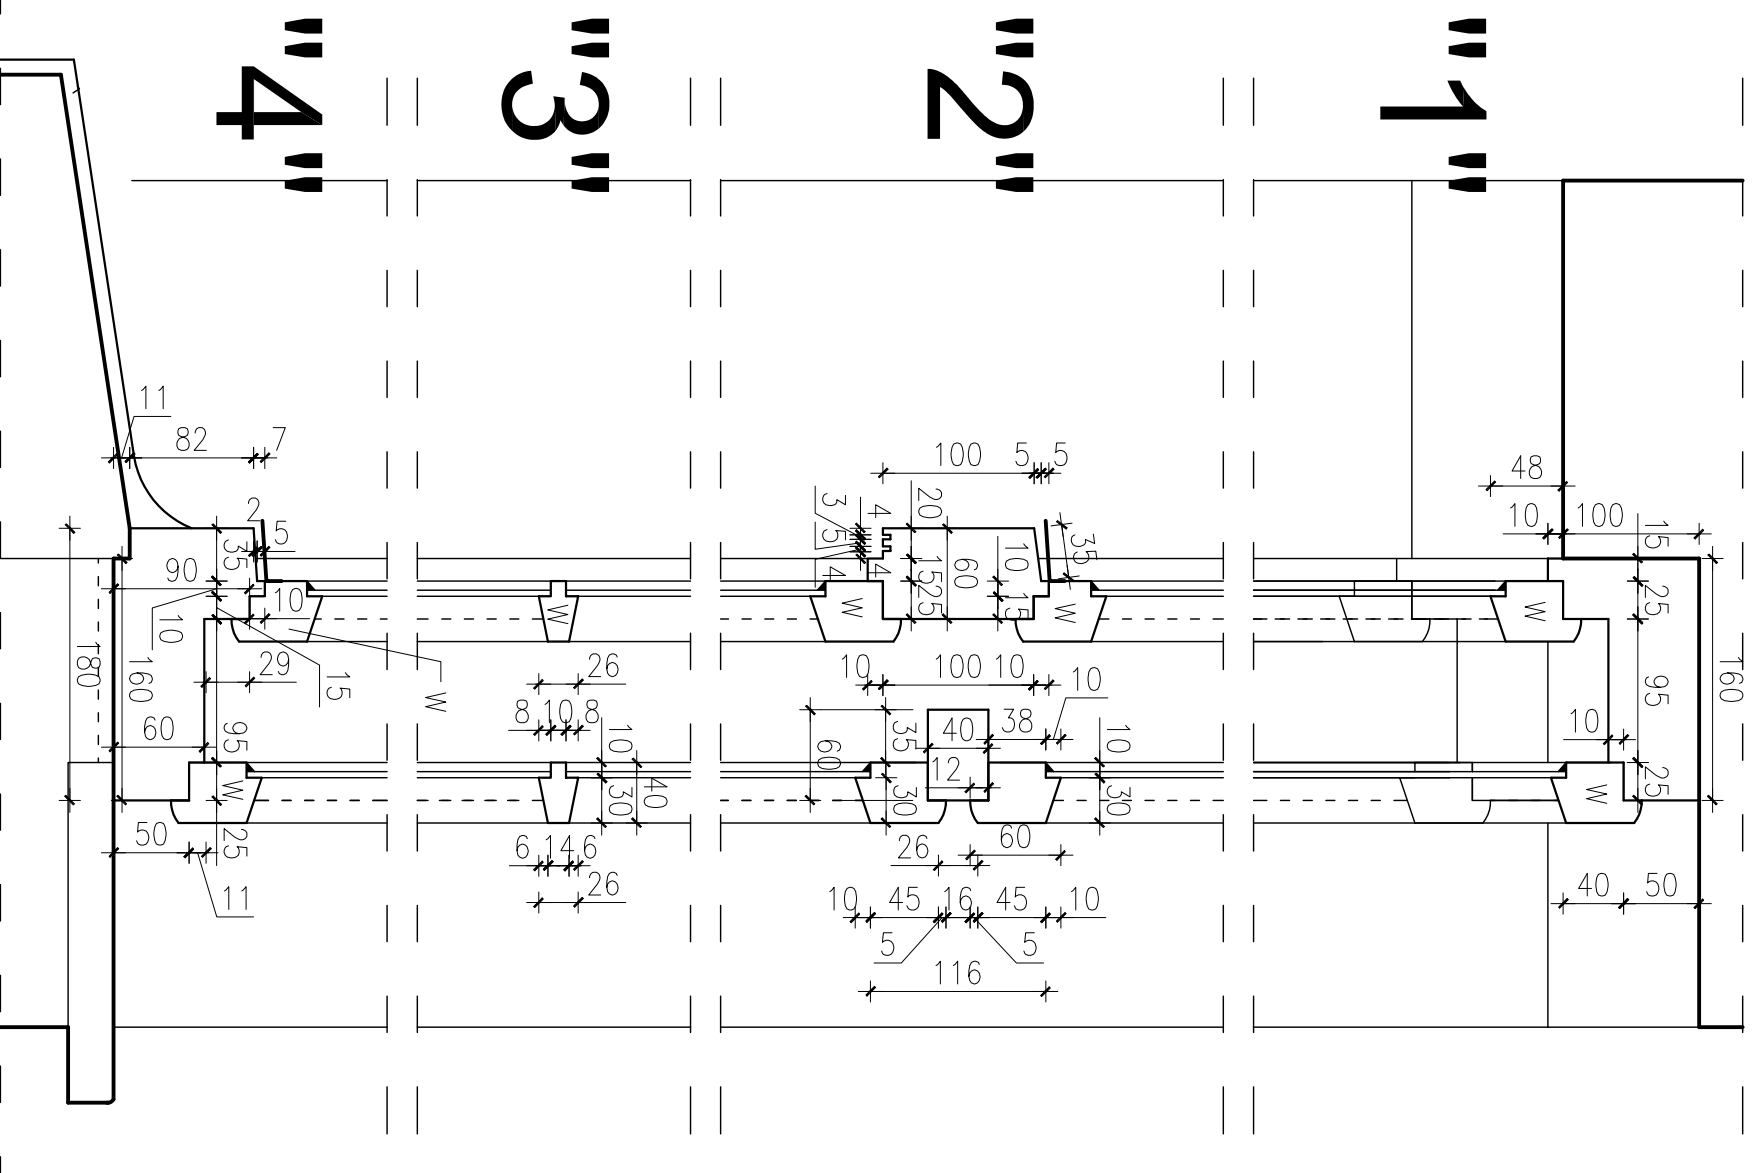

W — profil który się powtarza i zostar

już zmierzony na detalach okna "06"

DETALE RAM OKNA "OIG*" - PIERWSZY TYP STOLARKI INWENTARYZACJA STOLARKI - RYS.10

		Zespół Usług Projektowo-Inwestycyjnych w Biskupcu									
		OBIEKT: BUDNEK INTERNATU – INWENTARYZACJA									
INW.STOLARKI – RRS.10		ADRES: Wojska Polskiego 12, Biskupiec									
SKALA 1:5		IMIE I NAZWISKO	UPR.BUD. I-24								
<table border="1"> <tr> <td>PROJEKTOWAŁ</td> <td>inż. Bogdan Przybyłok</td> <td>\$i3.1.1.2</td> <td></td> </tr> <tr> <td>ASISTENT</td> <td>mgr inż.arch. Radosław Przybyłok</td> <td>10/WMOKX/2006</td> <td></td> </tr> </table>		PROJEKTOWAŁ	inż. Bogdan Przybyłok	\$i3.1.1.2		ASISTENT	mgr inż.arch. Radosław Przybyłok	10/WMOKX/2006			
PROJEKTOWAŁ	inż. Bogdan Przybyłok	\$i3.1.1.2									
ASISTENT	mgr inż.arch. Radosław Przybyłok	10/WMOKX/2006									
DATA 03.2008	SPRAWDZIŁ										